
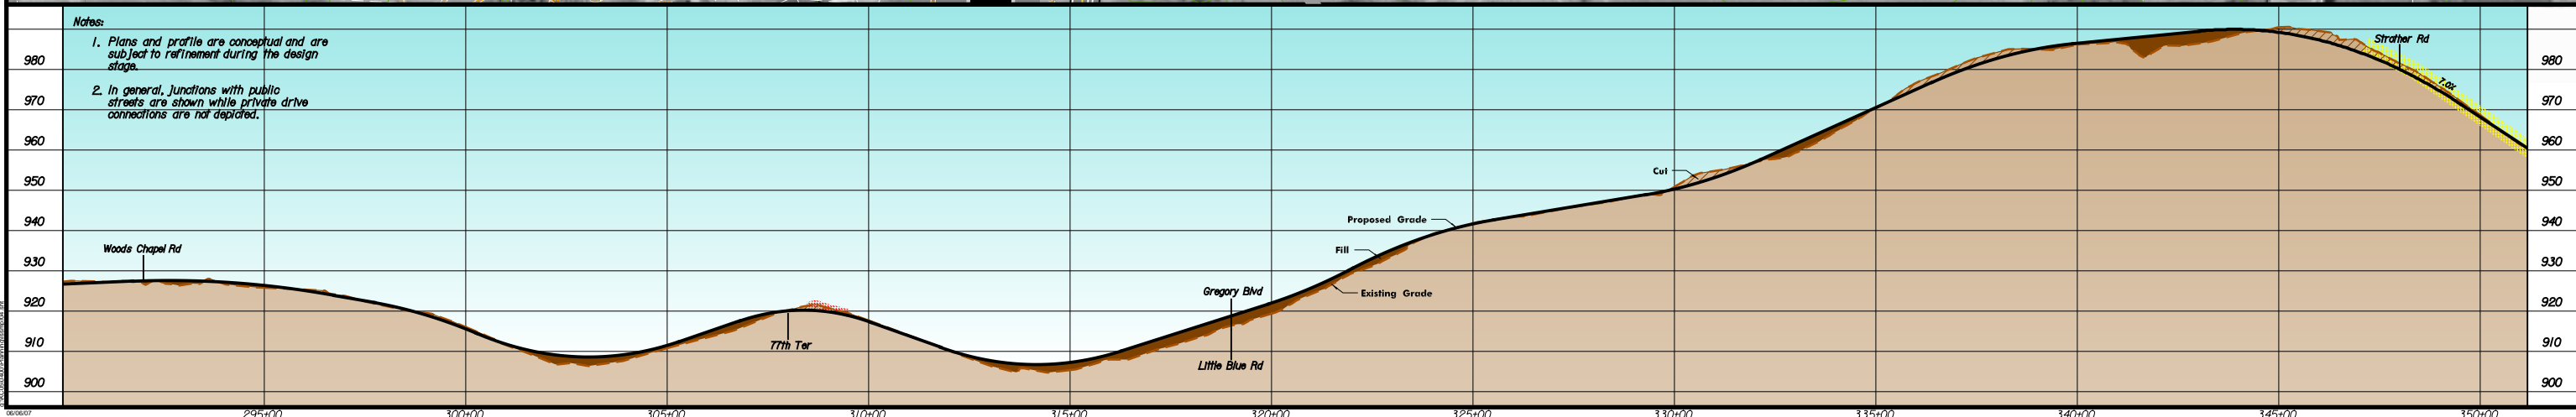


Use Lake Drive North of Gregory Blvd.

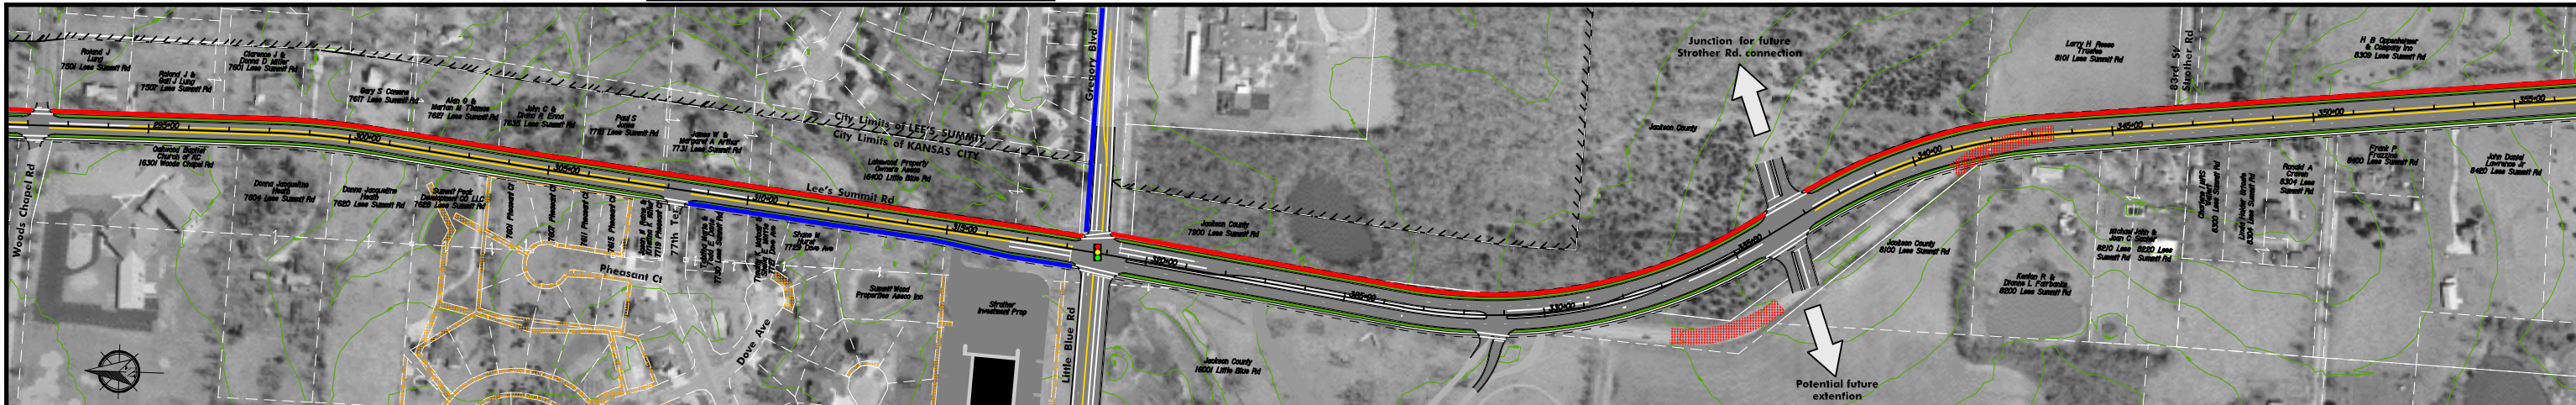

- Notes:
1. Plans and profile are conceptual and are subject to refinement during the design stage.
  2. In general, junctions with public streets are shown while private drive connections are not depicted.